





Tiang beton Pracetak/Spun Pole (Tiang Tunggal)
Untuk Rambu 140x100 cm dan 100x100 cm

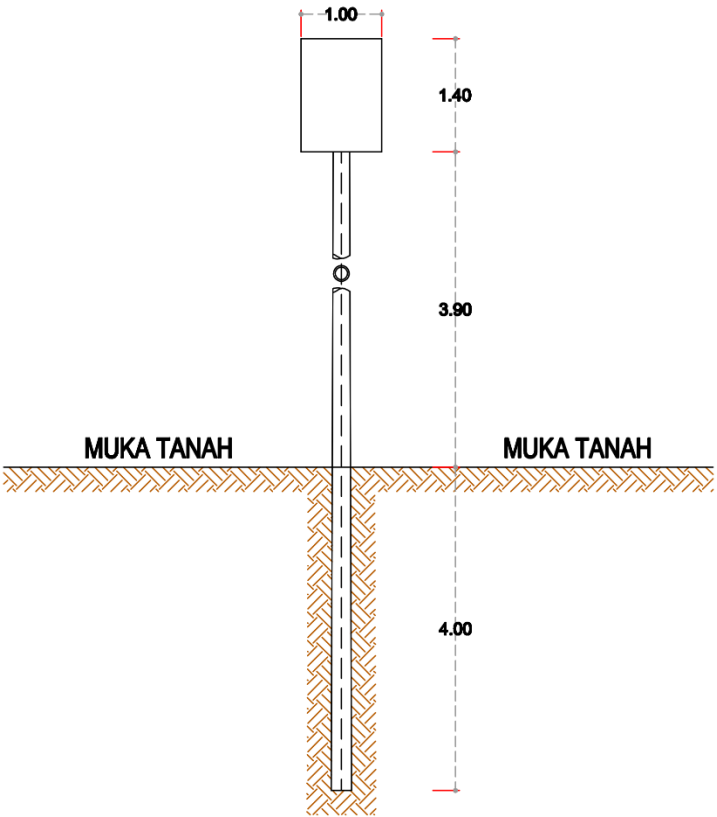

TAMPAK DEPAN
Skala 1 : 100

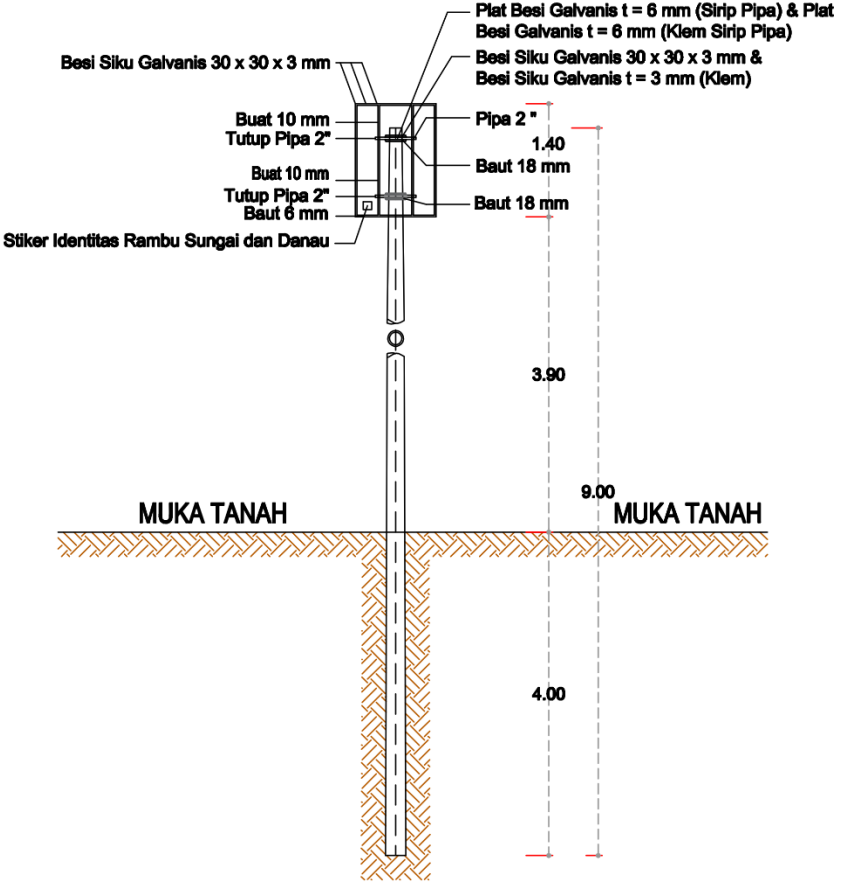


TAMPAK BELAKANG
Skala 1 : 100

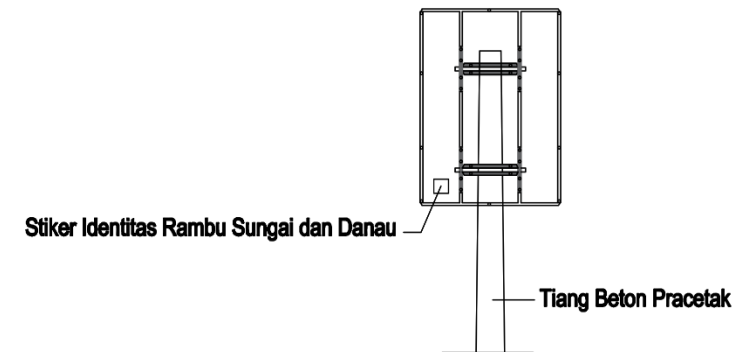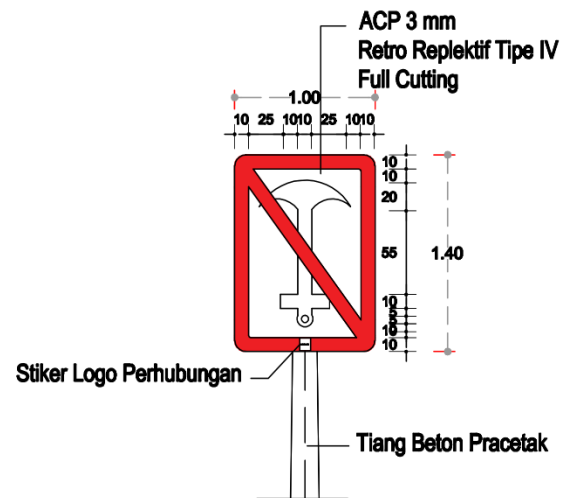


 **DETAIL DAUN RAMBU 140x100 cm**
Skala 1 : 100

 **PENEMPATAN STIKER PADA DAUN RAMBU**
Skala 1 : 50


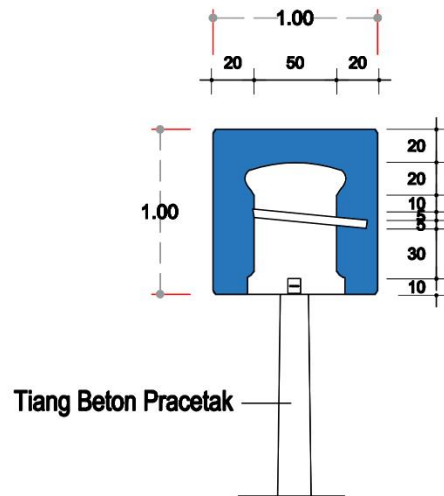


Tampak Belakang

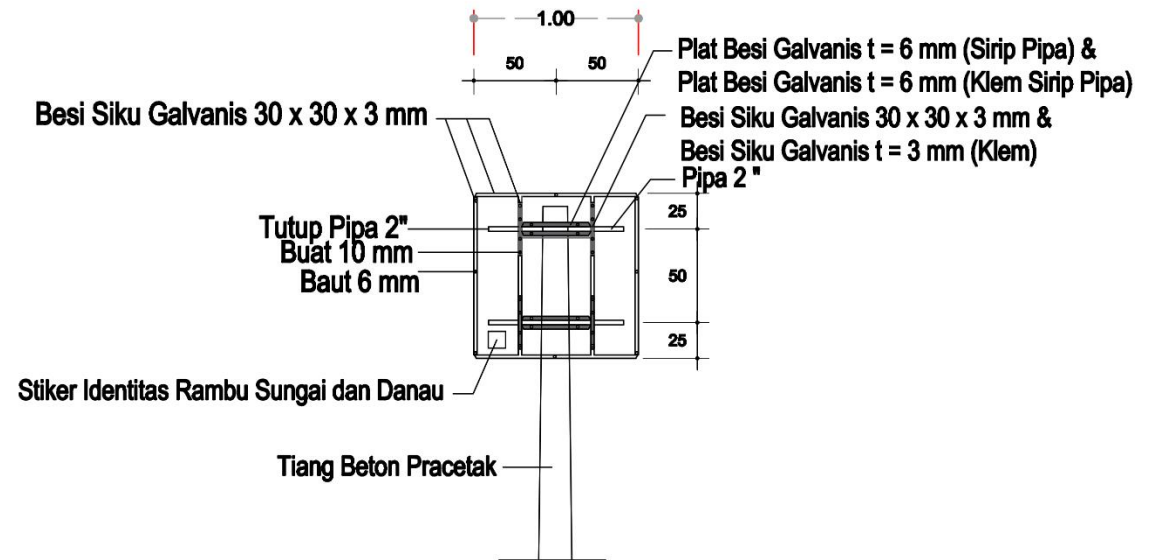


Tampak Belakang

DAUN RAMBU UKURAN 100 x 100 cm
Skala 1 : 50

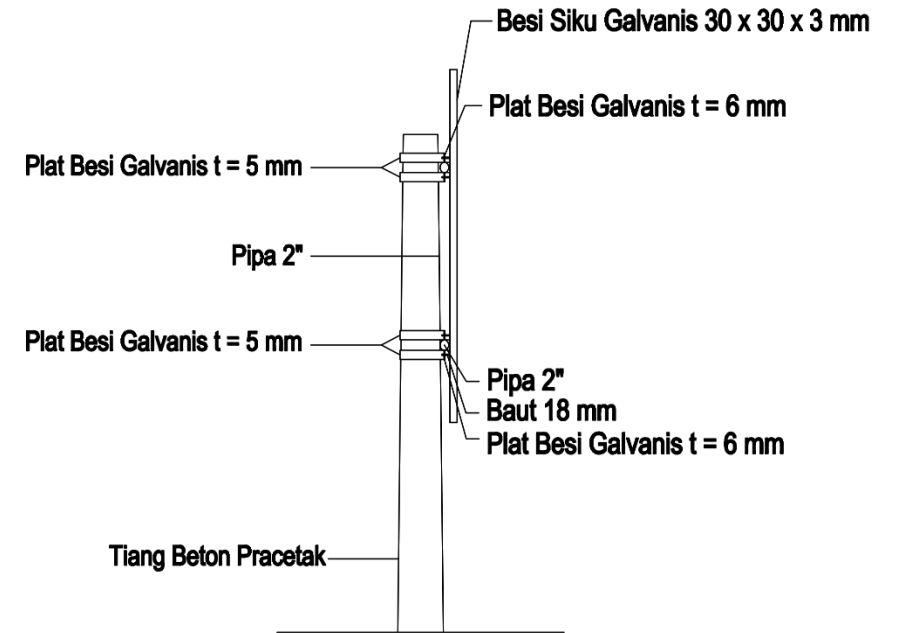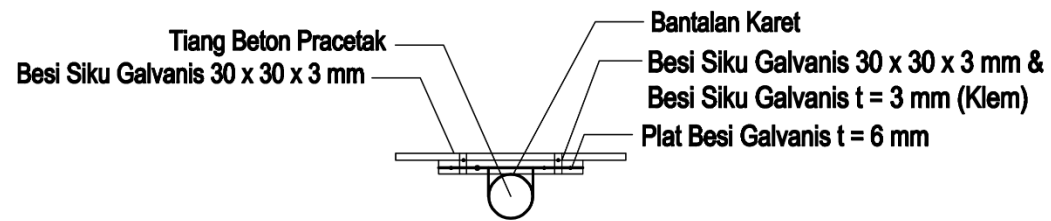


 **DETAIL TAMPAK ATAS RAMBU TIANG BETON PRACETAK (TIANG TUNGGAL)**
Skala 1 : 30

 **DETAIL TAMPAK SAMPIING RAMBU TIANG BETON PRACETAK**
Skala 1 : 30

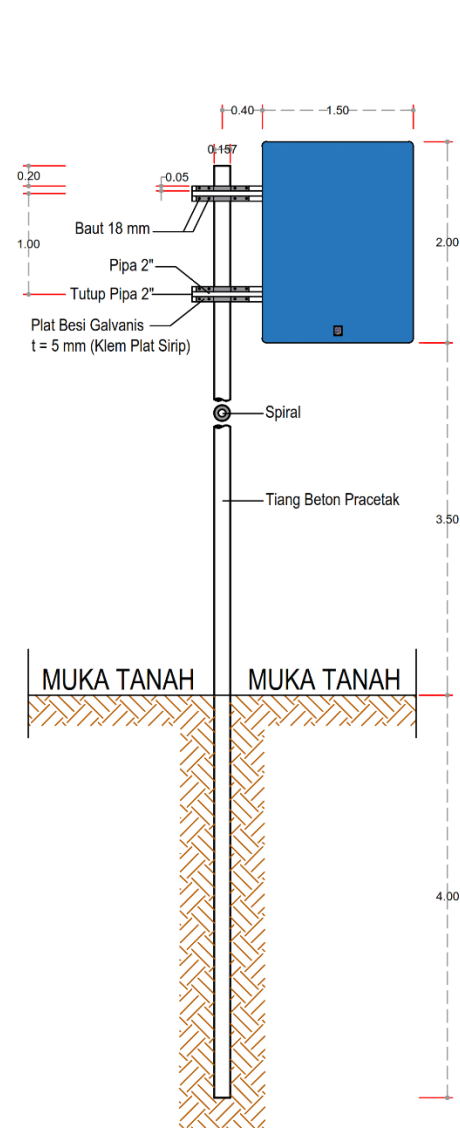


Tampak Depan

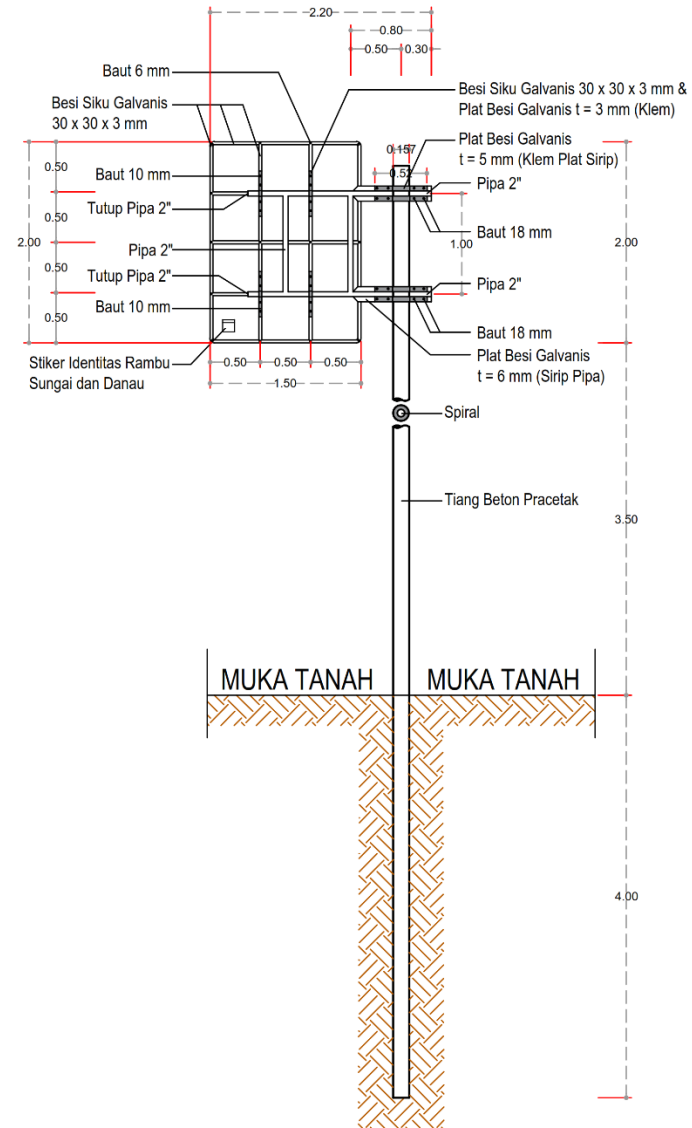


Tampak Belakang

Gambar Rambu Tiang Tunggal Ukuran 150 x 200 cm
Skala 1 : 50

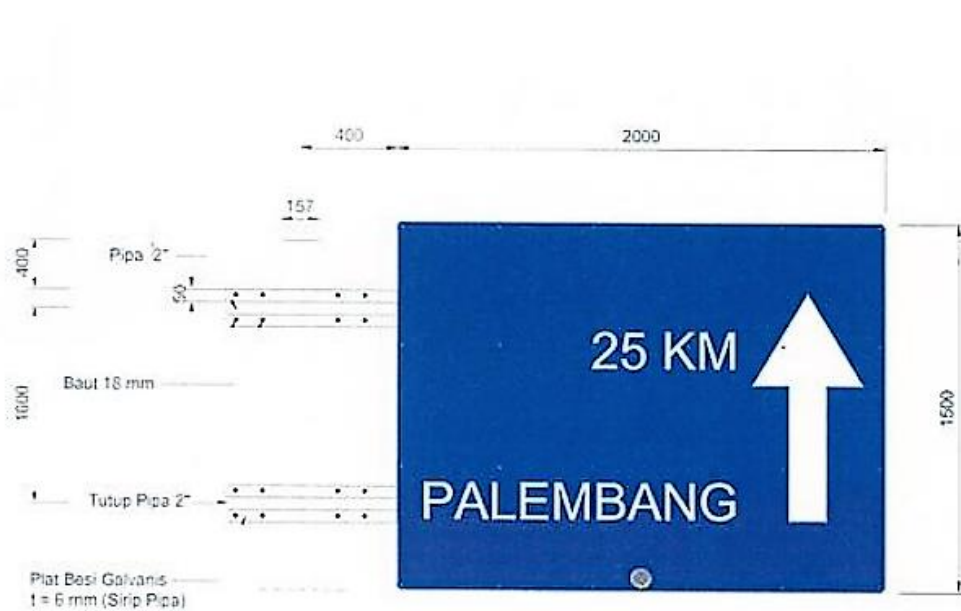


Tampak Depan

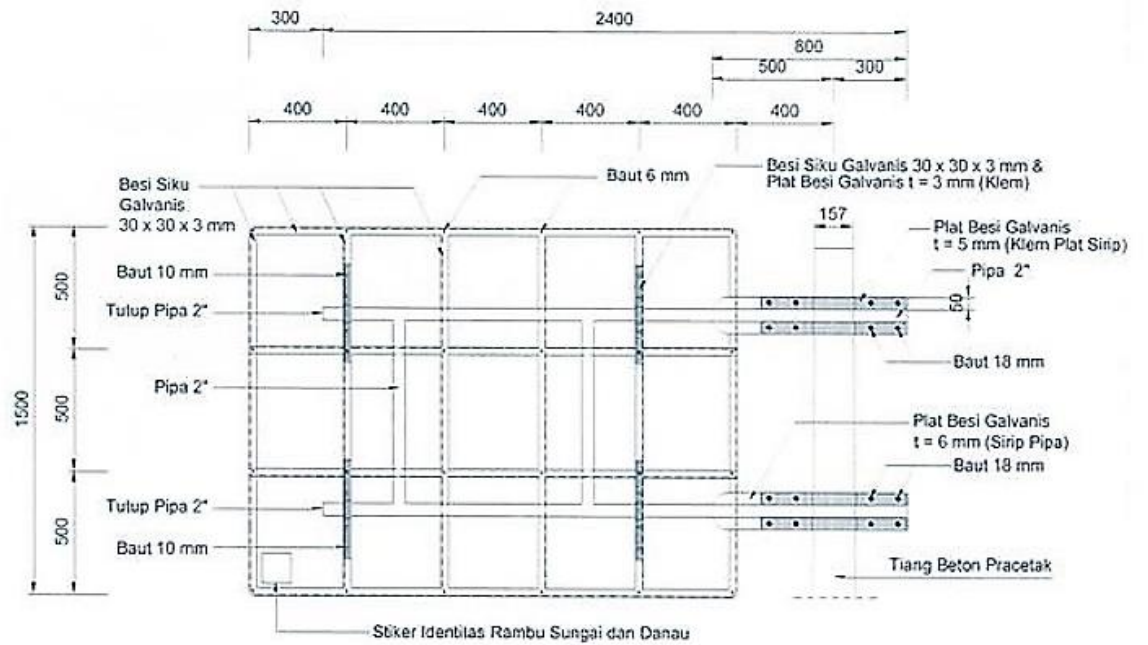


Tampak Belakang

Daun Rambu Ukuran 200 x 150 cm




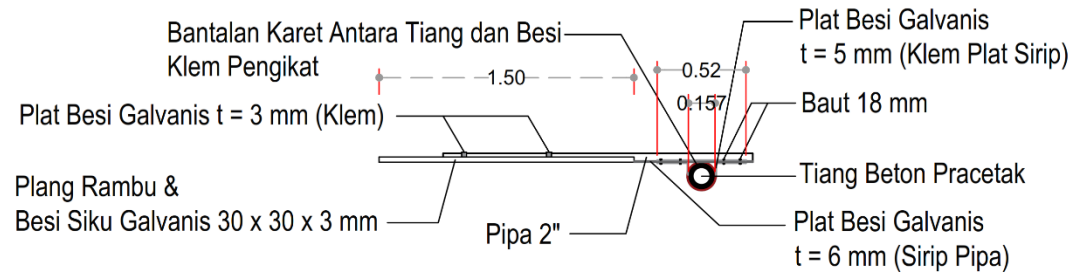

Tampak Atas Detail Rambu Uk. 150 x 200 cm (Tiang F)
Skala 1 : 30

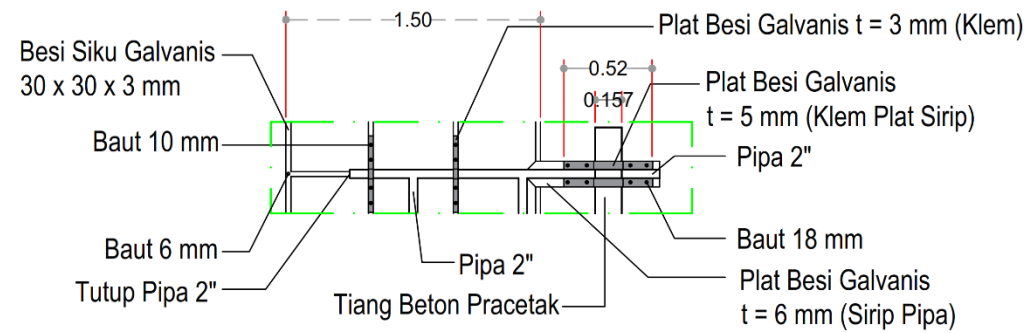

Tampak Belakang Detail Rambu Uk. 150 x 200 cm (Tiang F)
Skala 1 : 30

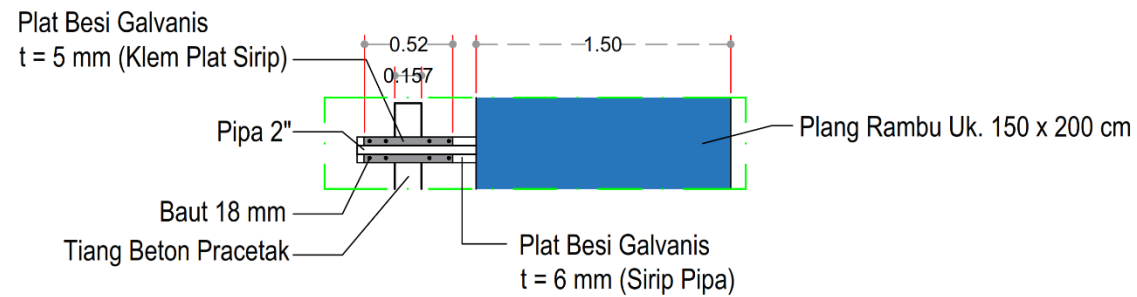

Tampak Depan Detail Rambu Uk. 150 x 200 cm (Tiang F)
Skala 1 : 30